

SAWYER COUNTY PLAT HATCHERY CREEK SUBDIVISION

THE NW 1/4 - SE 1/4 AND NE 1/4 - SE 1/4 OF SECTION 24, T. 41 N., R. 9 W., AND THE FRACTIONAL NW 1/4 - SW 1/4 AND PART OF THE FRACTIONAL SW 1/4 - NW 1/4 OF SECTION 19, T. 41 N., R. 8 W., ALL IN THE TOWN OF HAYWARD, SAWYER COUNTY, WISCONSIN





NOTES:
SEE SHEETS 2 AND 3 FOR LOT AND EXISTENT INFORMATION.
SEE SHEET 4 FOR LINE AND CURVE TABLE DATA.
ALL OUTLOTS SHALL BE OWNED BY THE OWNER OF LOT 35.
THAT PORTION OF HATCHERY ROAD WHICH LIES IN THE NW 1/4 - SE 1/4 OF SECTION 24 SHALL BE DEDICATED TO THE PUBLIC.
ALL DISTANCES HAVE BEEN MEASURED AND COMPUTED TO THE NEAREST ONE HUNDRETH OF A FOOT.
ALL ANGLES HAVE BEEN MEASURED AND COMPUTED TO THE NEAREST ONE SECOND.



THIS INSTRUMENT DRAFTED BY JACQUELINE M. JACOBSON, SURVEYOR

BEARINGS ARE REFERENCED TO THE WEST END OF THE SW 1/4 OF SEC. 19 FROM THE SW COR. TO THE W 1/4 COR. BEARING N 02°32'41" W

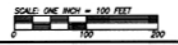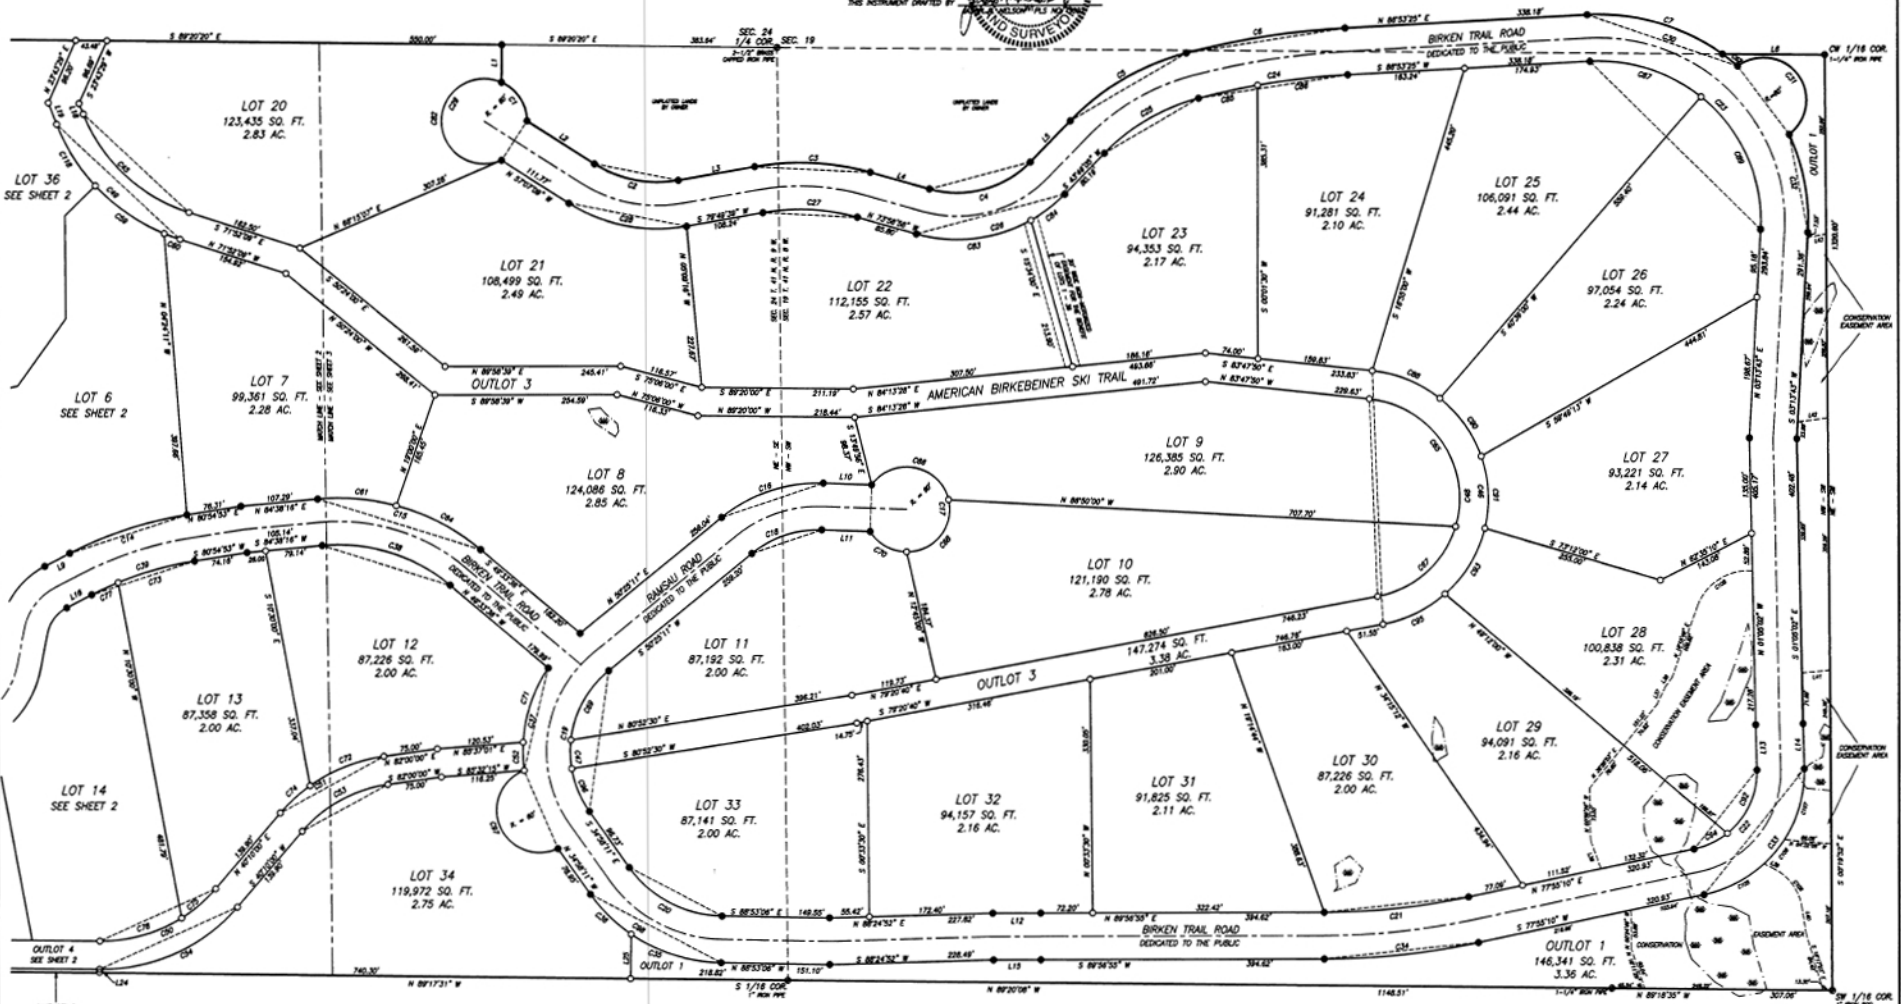

LEGEND
 ● MONUMENT, AS NOTED, FOUND
 ● SET 2-1/2" DIA. X 18" IRON PIP. WT. = 3.65#/FT.
 ○ SET 1" DIA. X 18" IRON PIP. WT. = 1.15#/FT.
 = DELINEATED METEWS
 () RECORDED DATA

CLIENT: HATCHERY CREEK LLC
 JOB NO. H17/180
 SCALE: ONE INCH = 100 FEET
 DATE: 6/2/18

FILE: ACO-11/18/18/2024/H14_181_HATCHERY_CREEK_PLAT_2018
 FILE: COONS-14/18/18/2024/H14_180
 SHEET 3 OF 5 SHEETS

**HEART OF THE NORTH
SURVEYING OF HAYWARD, INC.**

10339 N. DUFFY ROAD
 HAYWARD, WISCONSIN 54843
 PH: 715/634-2442
 FAX: 715/634-8444
 WWW.HONSURVEYING.COM

